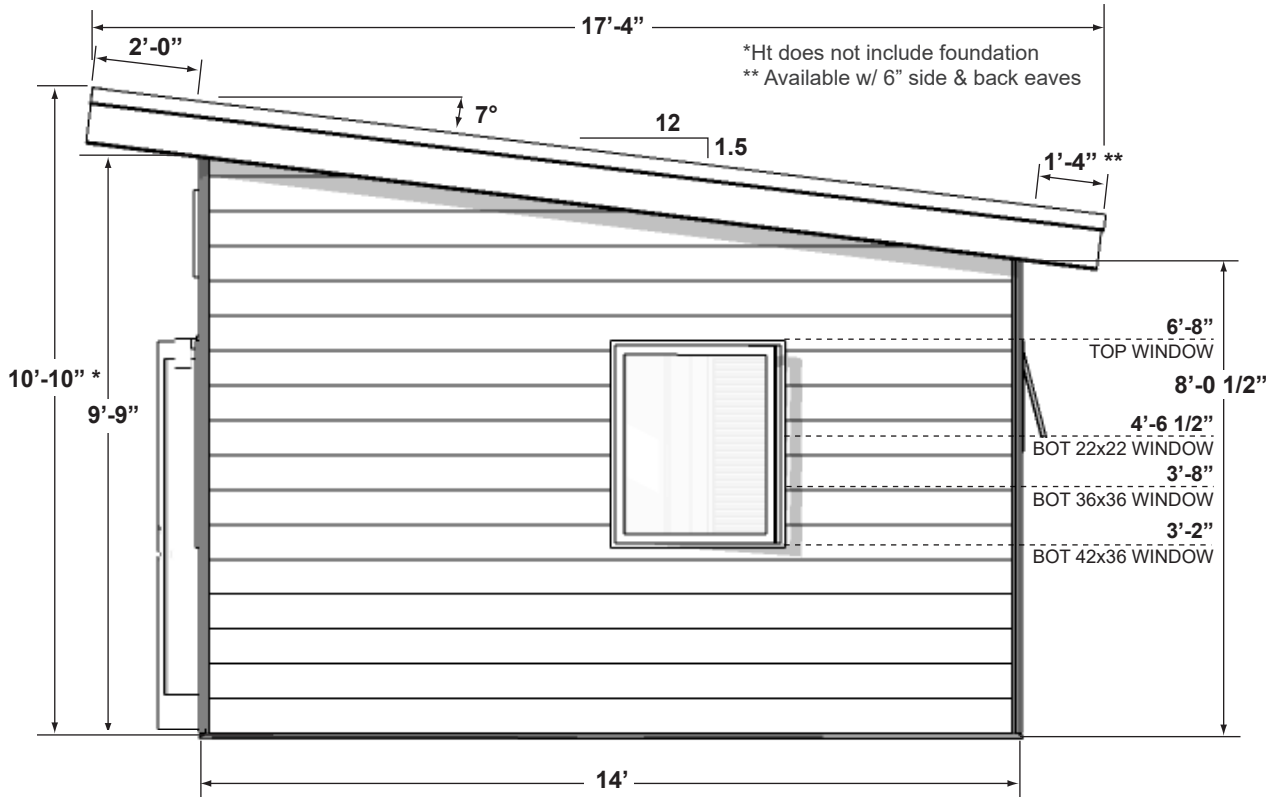
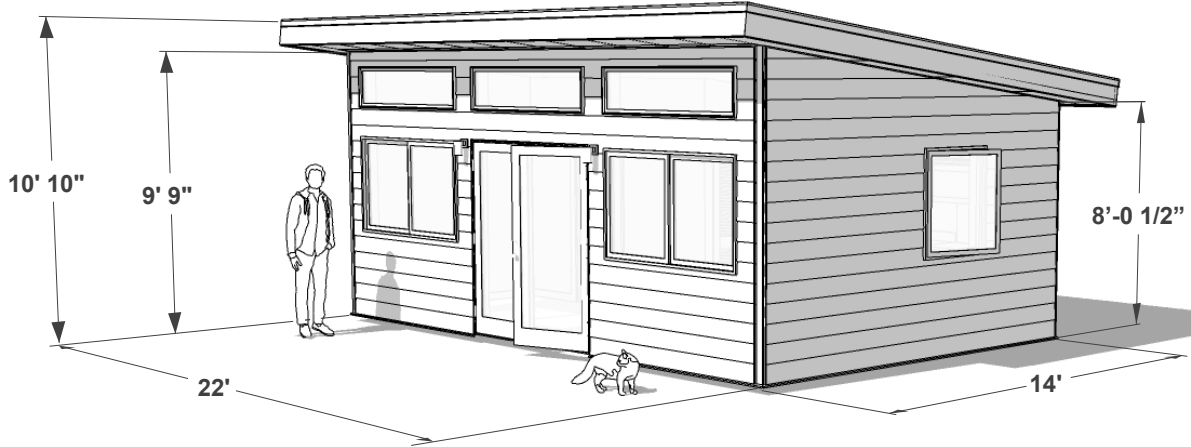


NOTE: All layouts available mirrored (left-right)


SUMMIT SERIES - ROOF UPGRADES
EAVE LENGTHS:

 FRONT = 24"
 SIDE = 16"
 BACK = 6"

SHORTENED BACK EAVES
 RECOMMENDED FOR PLACEMENT NEAR REAR SET-BACK

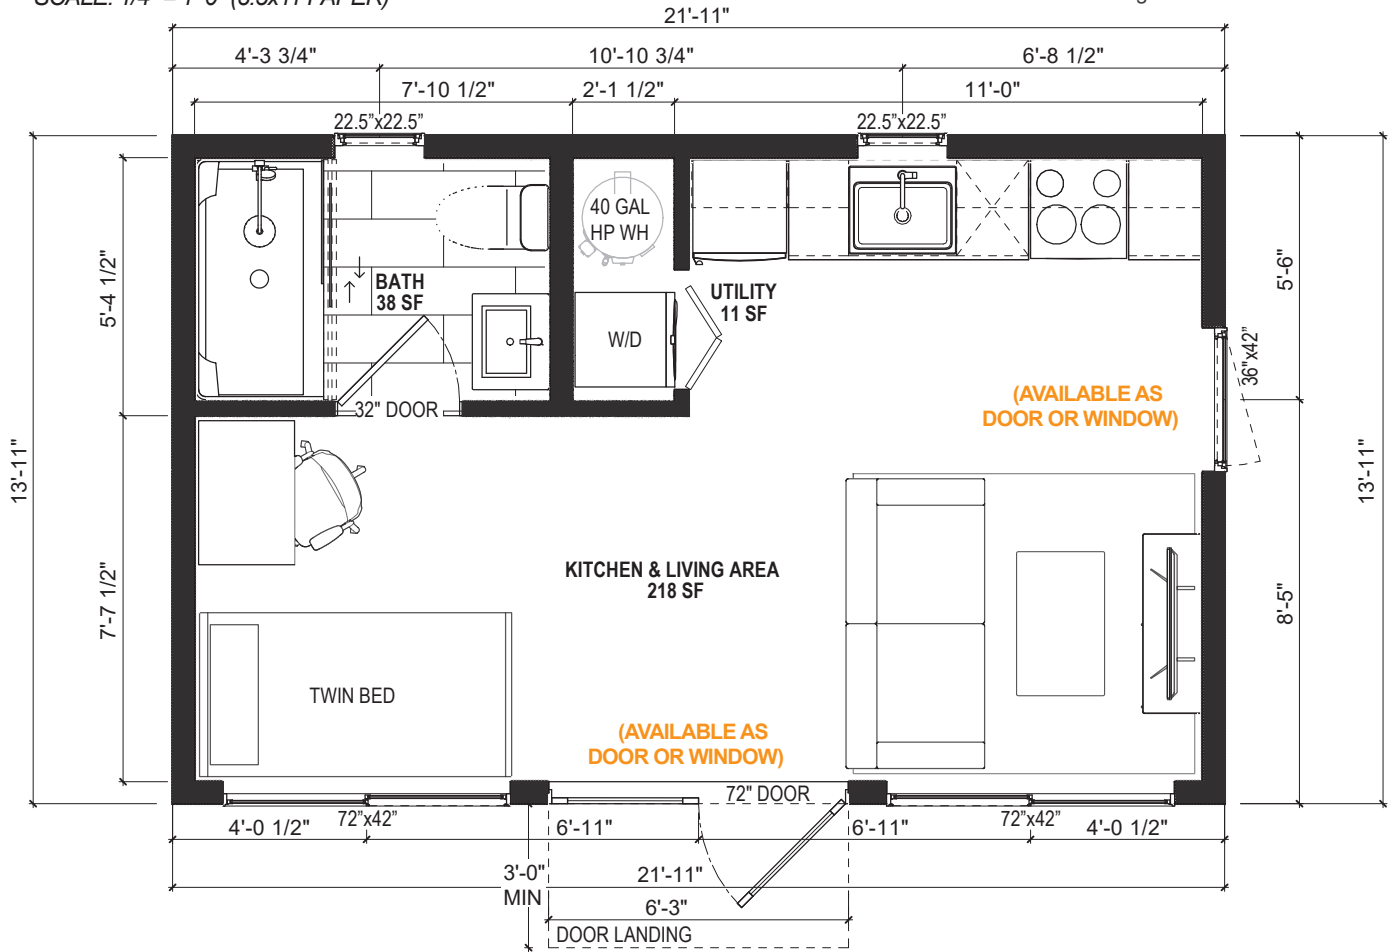
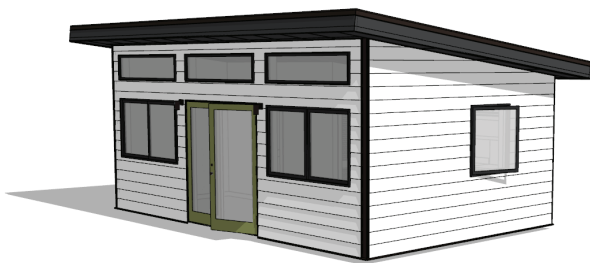
EAVE LENGTHS:

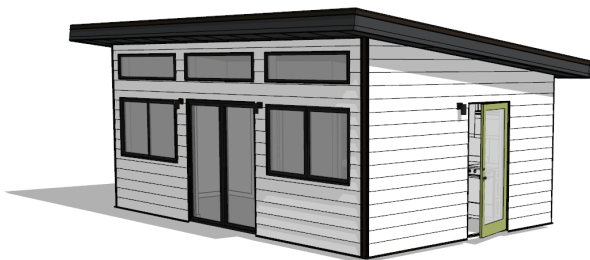
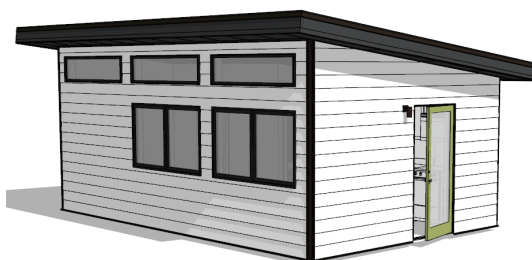
 FRONT = 24"
 SIDE = 6"
 BACK = 6"

SHORTENED BACK AND SIDE EAVES
 RECOMMENDED FOR PLACEMENT NEAR REAR & SIDE SET-BACKS

A FLOOR PLAN (A) - LARGER KITCHEN
 SCALE: 1/4" = 1'-0" (8.5x11 PAPER)

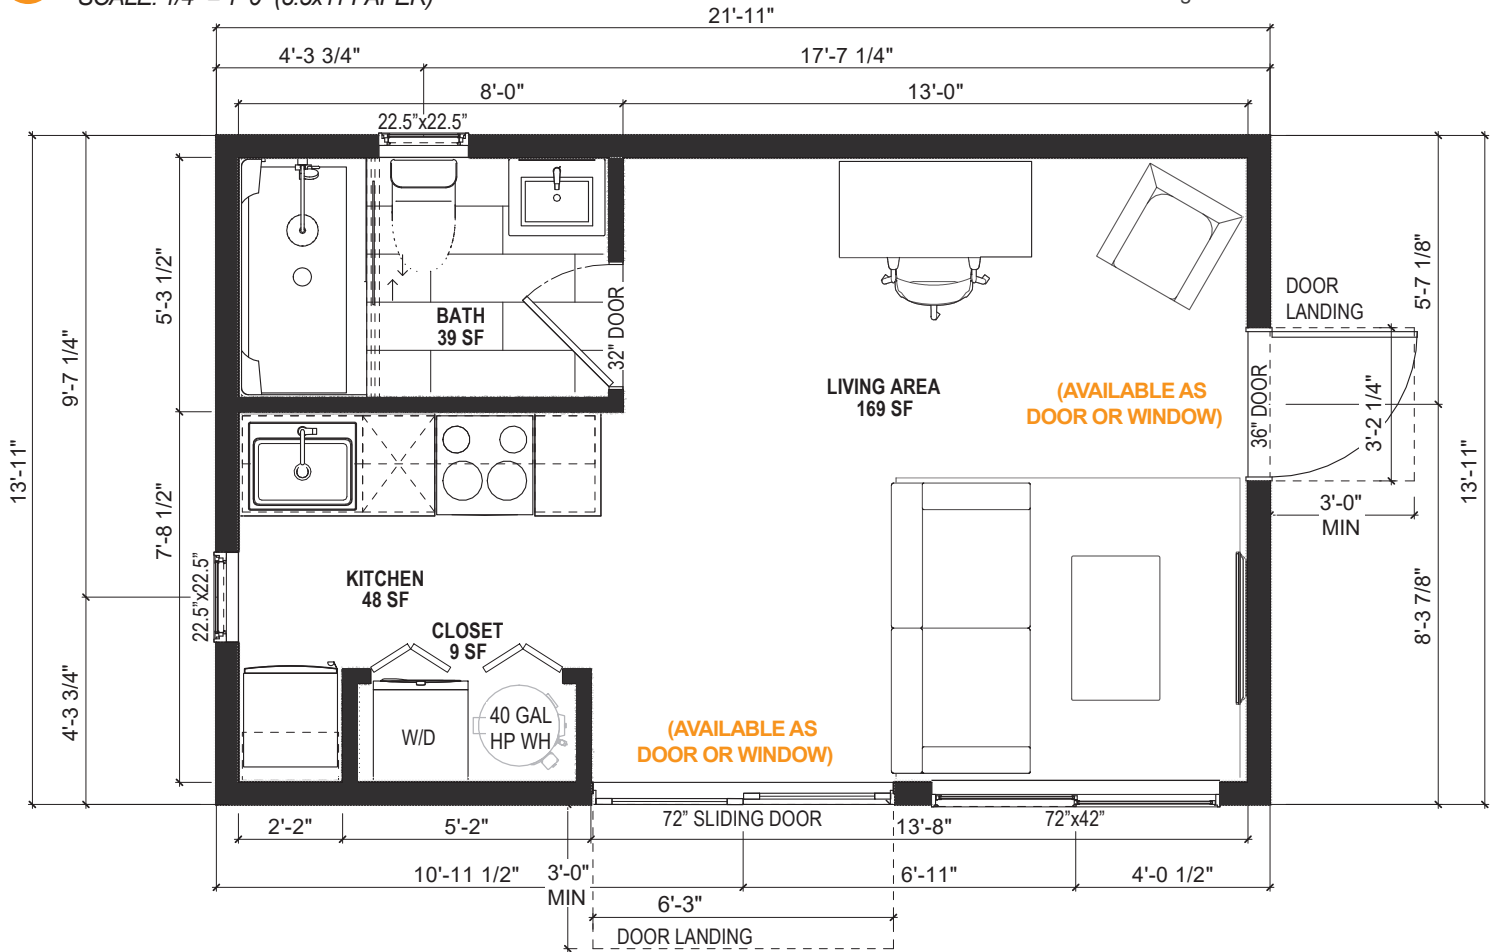
NOTE: Dimensions shown to framing and center of fenestration

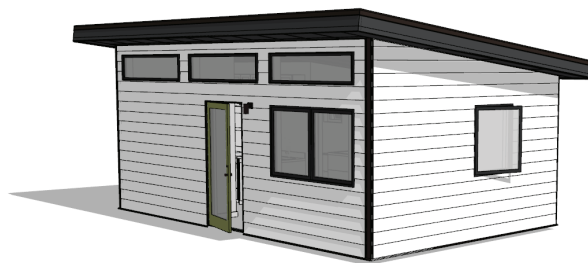
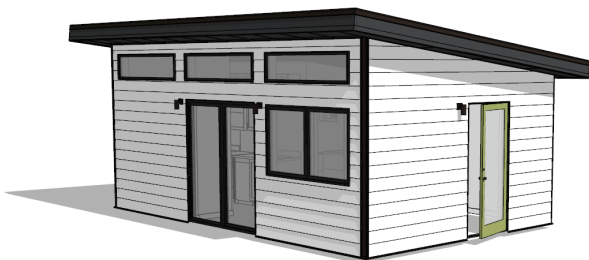
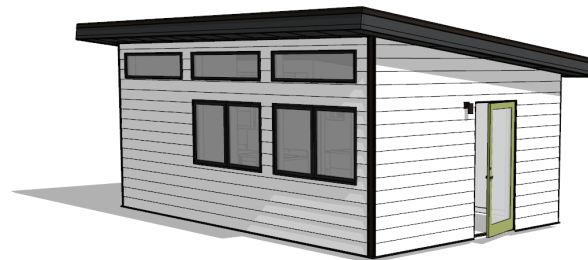

SUMMIT 308 - A - EXTERIOR OPTIONS

1a FRONT ENTRY - MORE GLASS

1b FRONT ENTRY - MORE PRIVACY

2a SIDE ENTRY - MORE GLASS

2b SIDE ENTRY - MORE PRIVACY

B FLOOR PLAN (B) - SMALLER KITCHEN
 SCALE: 1/4" = 1'-0" (8.5x11 PAPER)

NOTE: Dimensions shown to framing and center of fenestration


SUMMIT 308 - B - EXTERIOR OPTIONS

1a FRONT ENTRY - MORE GLASS

1b FRONT ENTRY - MORE PRIVACY

2a SIDE ENTRY - MORE GLASS

2b SIDE ENTRY - MORE PRIVACY